


Leshar Center Arts
FOR THE Arts

VUKASIN THEATRE

GROUNDPLAN

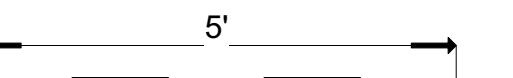


Scale: 1/2"=1' page size 28"x38"

Producer:
Company:
Production:

Director:
Stage Manager:
Designer:

Notes:

Revised: 01/2023 by 92

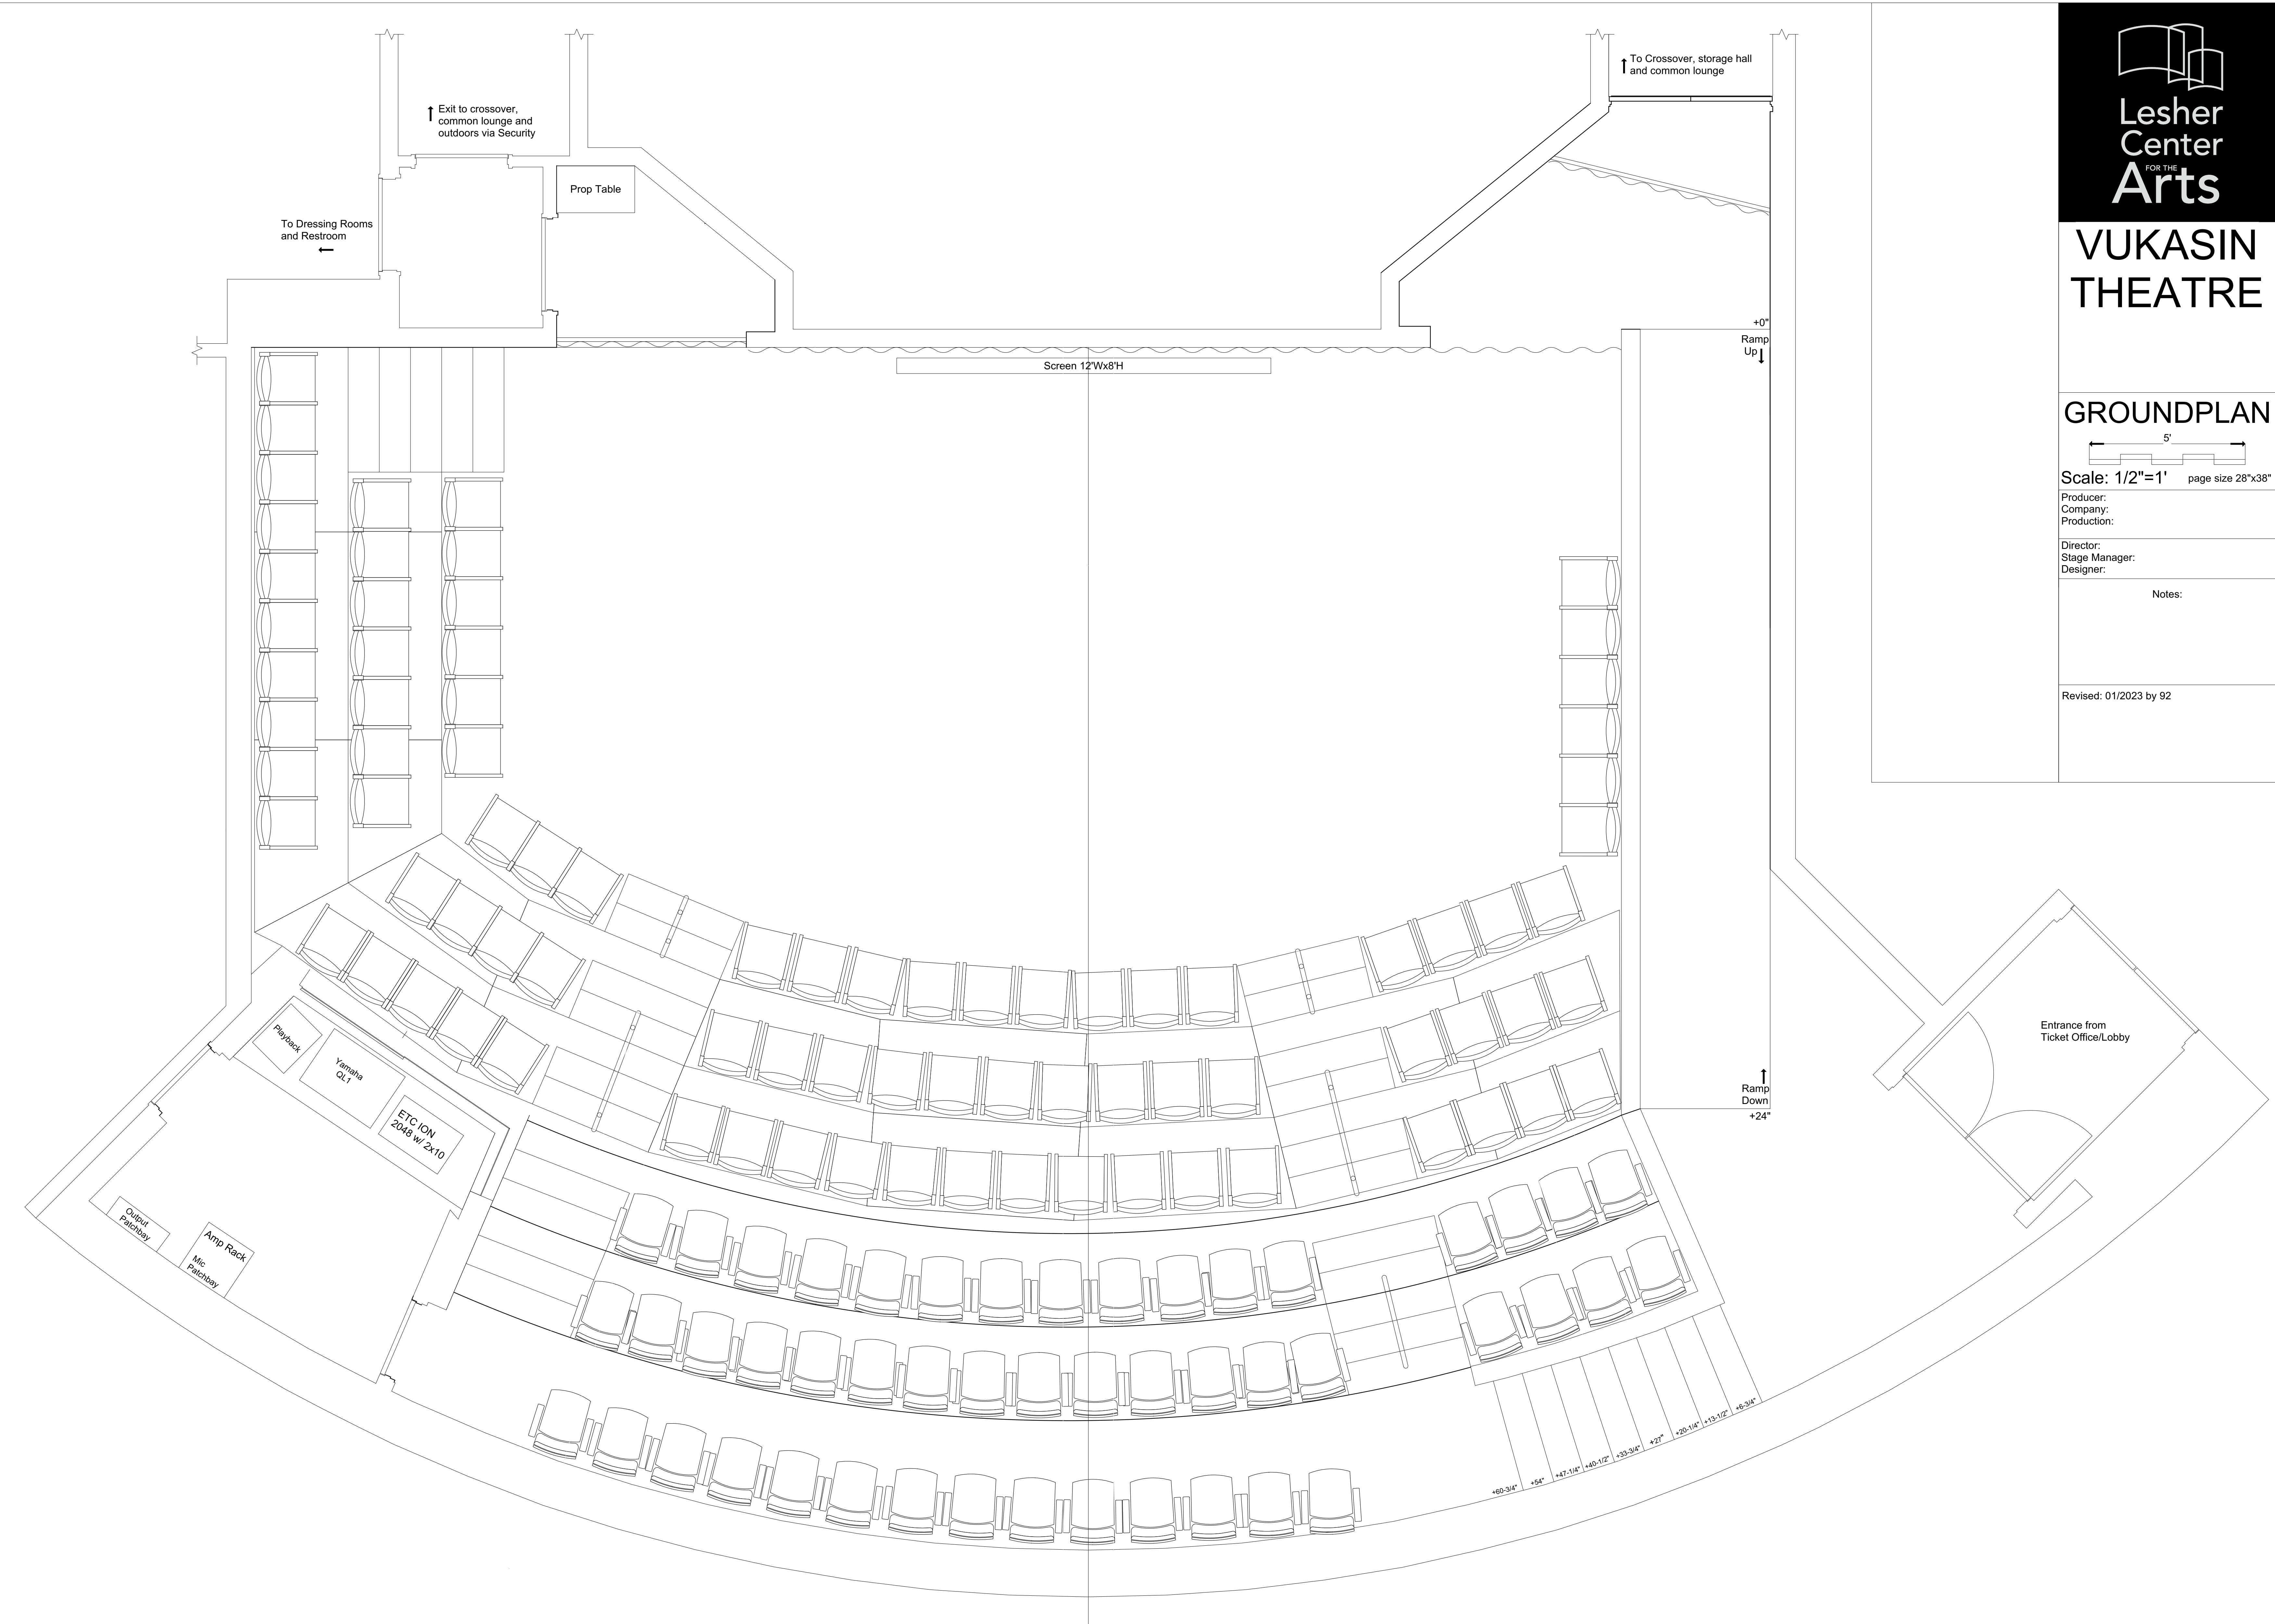

To Dressing Rooms and Restroom

Exit to crossover, common lounge and outdoors via Security

Prop Table

Screen 12'Wx8'H

To Crossover, storage hall and common lounge

+0"
Ramp Up

Ramp Down
+24"

Entrance from Ticket Office/Lobby

+60'-3/4" +54" +47'-11/4" +40'-1/2" +33'-3/4" +27" +20'-1/4" +13'-1/2" +6'-3/4"