


Margaret Leshar Theatre

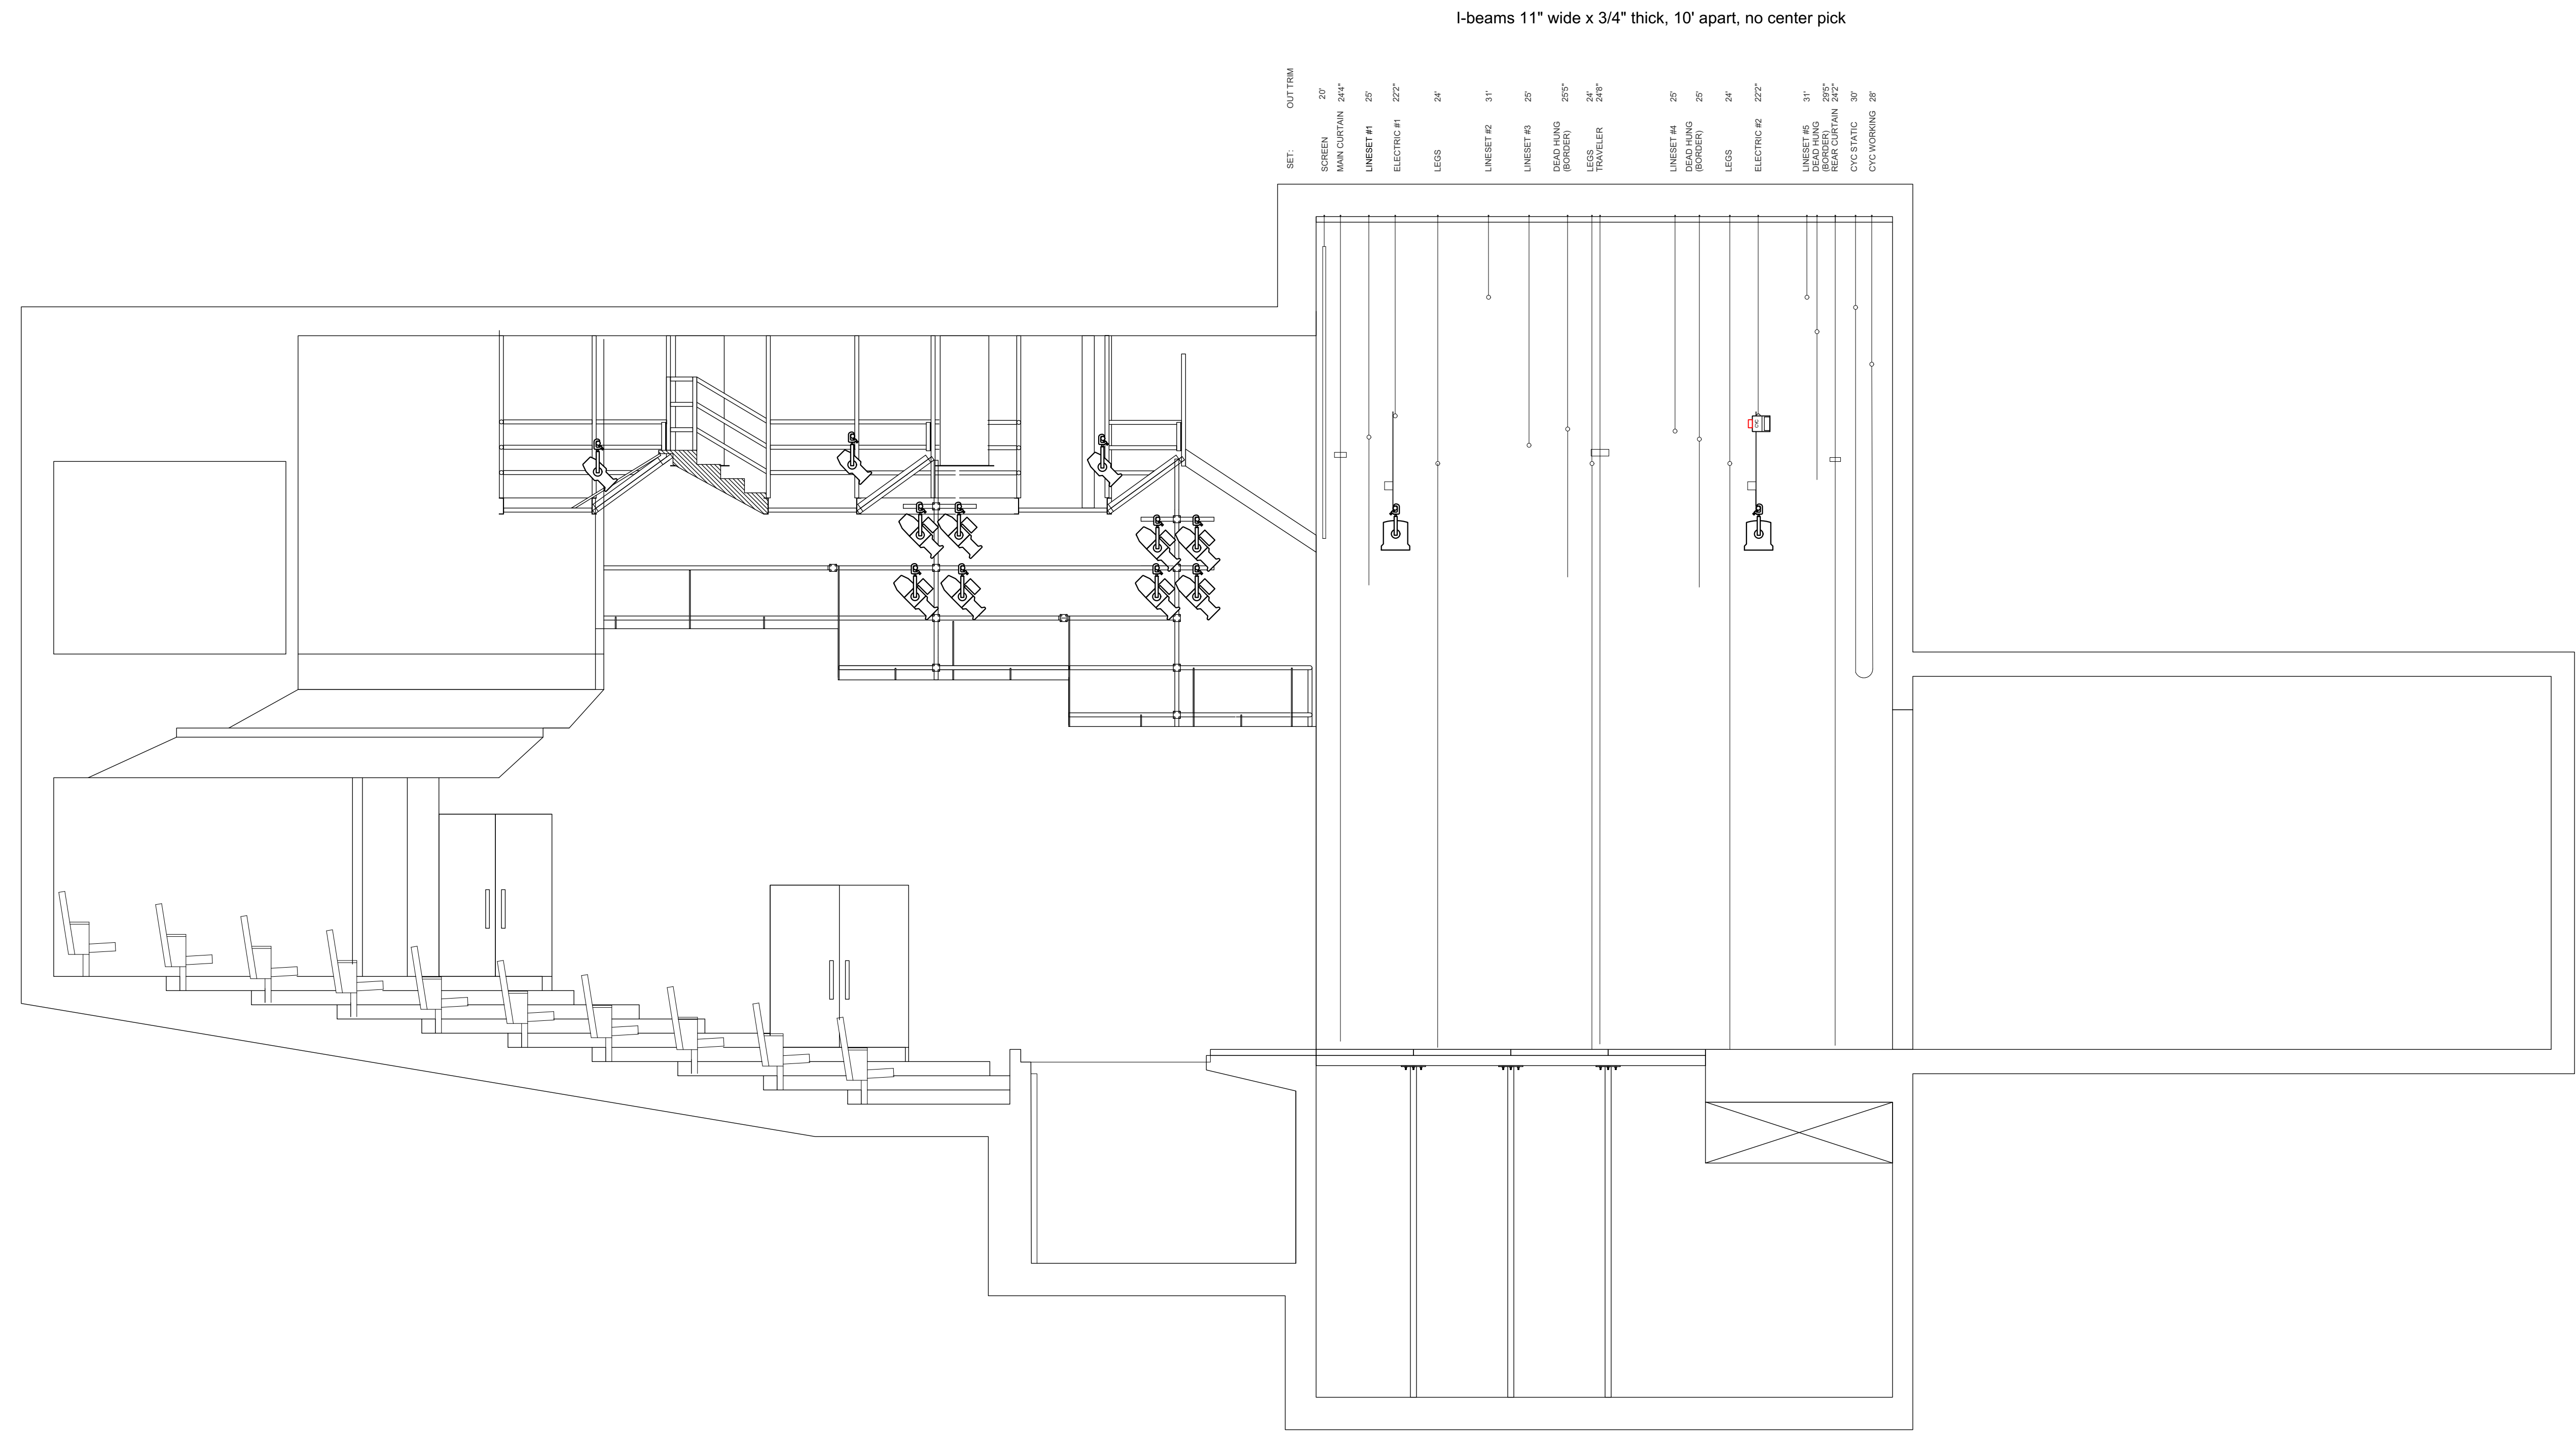

Section

Scale: 1/4"=1'

Revised by:92

Revised 02-2023

SHEET1 of 1